
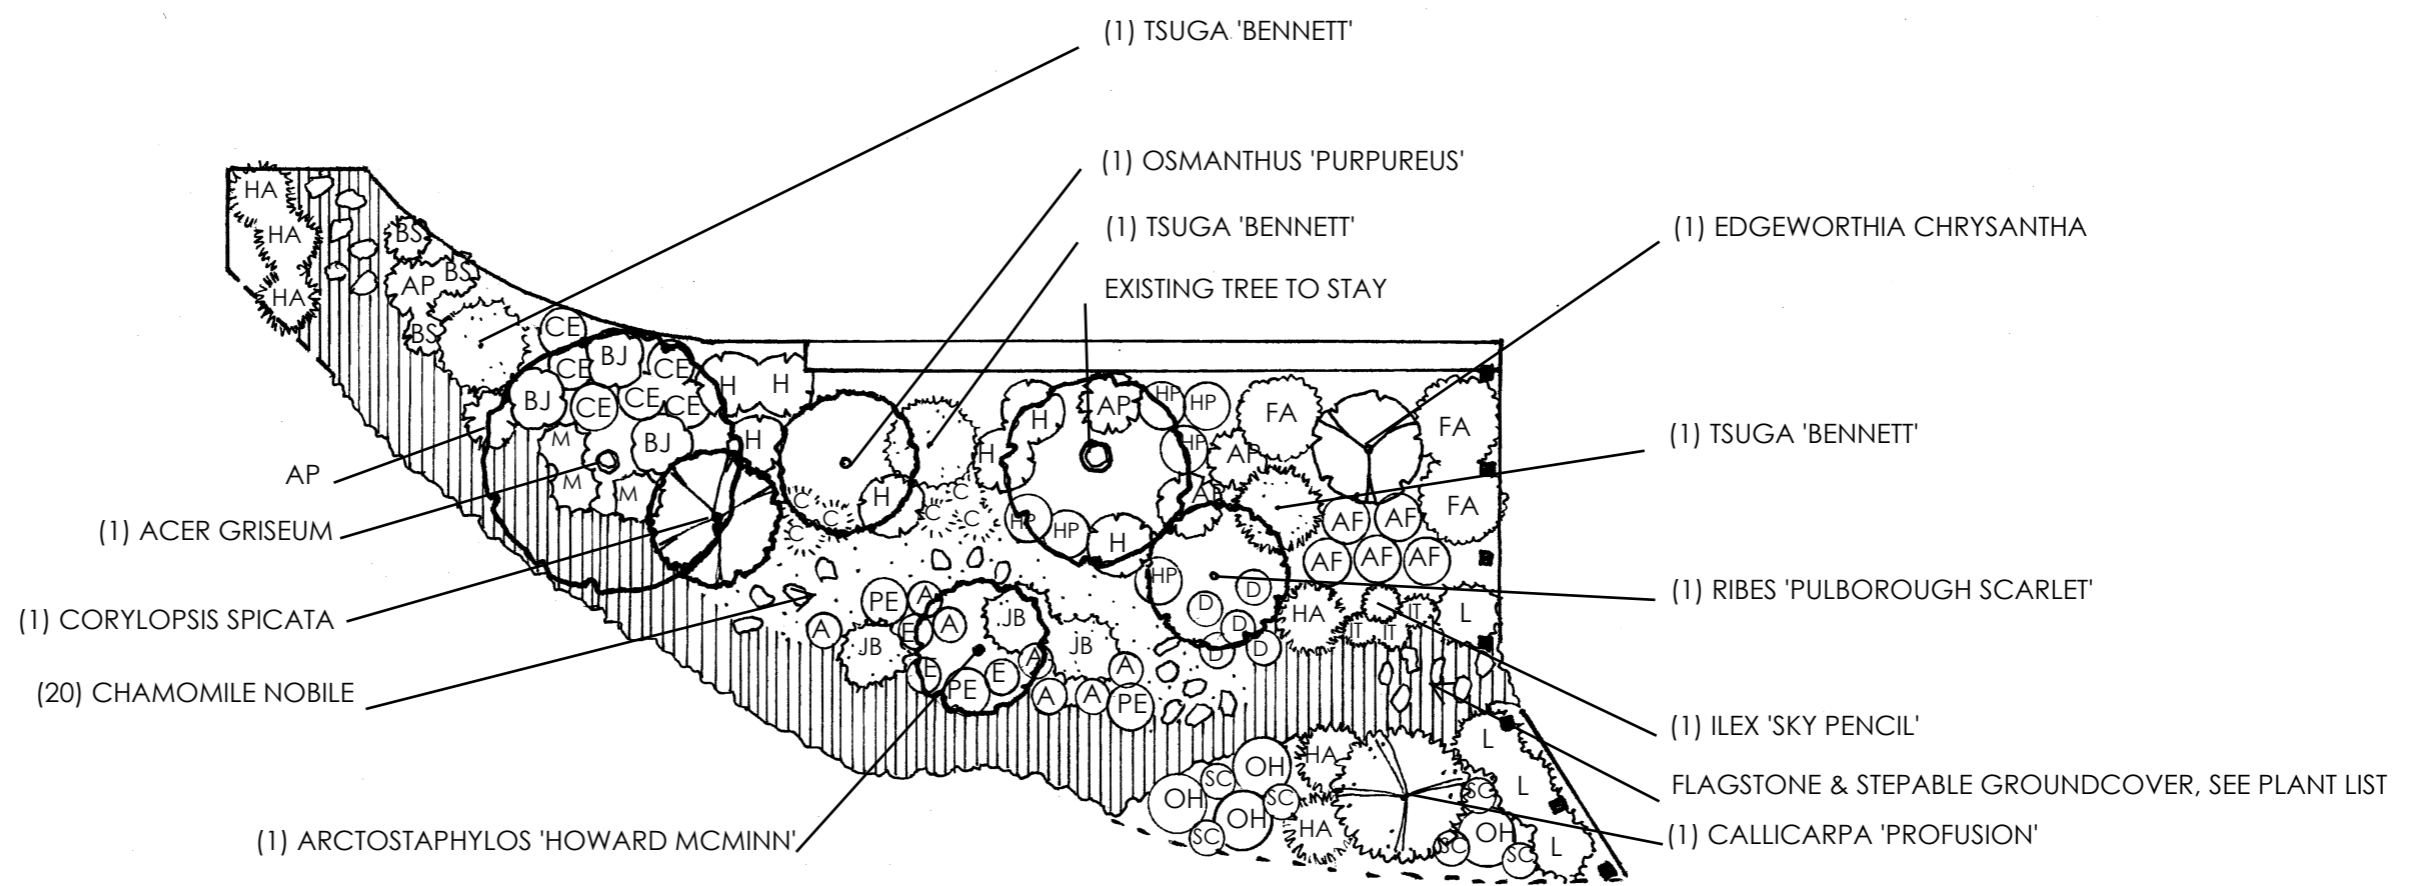


# EXAMPLE PLANTING PLAN

DESIGN: TERRIE BURDETTE, PORTLAND NURSERY  
 SCALE: 1/8" = 1' - 0"

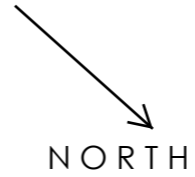

## PLANT KEY

A	(7) AGASTACHE 'KUDOS MANDARIN'	H	(7) HELLEBORES
AF	(5) ASTILBE 'FANAL'	HA	(6) HEMEROCALLIS 'AUTUMN RED'
AP	(5) ATHYRIUM 'PICTUM'	HP	(6) HEUCHERA 'PEPPERMINT'
BJ	(3) BRUNNERA 'JACK FROST'	IT	(3) IRIS TENAX
BS	(3) BLECHNUM SPICANT	JB	(3) JUNIPERUS 'BLUE STAR'
C	(6) CAREX 'EVERGOLD'	L	(4) LAVENDER
CE	(6) CORYDALIS ELATA	M	(3) MAHONIA NERVOSA
D	(5) DICENTRA FORMOSA	OH	(4) OREGANO 'HOT AND SPICY'
E	(3) ERYSIMUM 'FRAGRANT STAR'	PE	(3) PENSTEMON 'ELECTRIC BLUE'
FA	(3) FUCHSIA 'AUREA'	SC	(6) SOLIDAGA 'CROWN OF RAYS'